



RECREATION COMMITTEE MEETING

MONDAY, APRIL 6, 2020 | 6PM

1st committee meeting

The Committee will meet in the Mauldin City Hall at 5 East Butler Road in the Council Chambers at 6 p.m.

Please note that members of the public may not attend this meeting in-person. The meeting will be available remotely through Collaborate Space. Please visit the City's website at <https://cityofmauldin.org/your-government/meeting-minutes-agendas/> to access the meeting via audio and videoconferencing. An archived video of the meeting will be available on the City's website within 24 hours of the conclusion of the meeting.

You may also email comments about specific items on the agenda to City Clerk Cindy Miller at cmiller@mauldincitysc.com. Comments emailed about specific agenda items prior to 6:00 p.m. on Monday, April 6, 2020 will be read during the Public Comment segment of the meeting.

AGENDA

1. Call to Order
2. Public Comment
3. Reading and Approval of Minutes
 - a. Recreation Committee Meeting: March 2, 2020 (Pages 2-4)
4. Reports or Communications from City Officers
 - a. Department Reports
 - Interim Recreation Director Bart Cumalander
 - Budget Review
 - Repair of fence between City Park and Mauldin Open Air Market (Pages 5-10)
5. Unfinished Business - None
6. New Business-
 - a. City Park Walking Trail (Pages 11-17)
 - b. Springfield Playground Equipment (Pages 18-34)
7. Public Comment
8. Committee Concerns
9. Adjourn

Minutes
Recreation Committee
Monday, March 2, 2020
6:00 p.m.
2nd committee meeting

Members present were Chairman Dale Black, Committee members Michael Reynolds and Taft Matney. Interim Recreation Director Bart Cumalander and City Administrator Brandon Madden were also present.

1. Call to Order- Chairman Black
2. Public Comment- None
3. Reading and Approval of Minutes
 - b. Recreation Committee Meeting: February 10, 2020
Councilman Matney made a motion to approve the minutes with Councilman Reynolds seconding. The vote was unanimous (3-0).
4. Reports or Communications from City Officers
 - c. Department Reports
Interim Recreation Director Bart Cumalander

Budget Review

Bart reported the budgets look good. Bids have come back from the Springfield Park playgrounds- both top and bottom. The City Park equipment invoice came in today and the equipment has been ordered.

The curbing is in bad shape and needs to be replaced. Pricing is being obtained for that.

The basketball surface at Springfield Park is going to be replaced. The poles will be kept. New backboards will be included as well as taking up the surface and putting it back down. The fencing is ok, but if there is money left over, we may replace the fencing as well. Chairman Black said there is \$21,000 left in paving for City Park. Brandon said we would look at the total cost of paving the walking trail, and if there is any remaining, the concrete curbing could be paid for out of that money.

Bart says there is a live water meter in the walking trail where the tree was. It feeds the Senior Center and concession stand. He doesn't want to cover it up. There is a portion of the frosted glass window that has condensation between the double paned glass and will be replaced by Golden Strip glass. We are hosting a basketball tournament at the Senior Center this weekend. The Sports Center and high school will be used as well.

Baseball signups numbers are up. T ball number are up as well. 11-12 numbers are a little lower, but 7-8 are up. Councilman Matney said the uptick in the

numbers shows that people are willing to invest and participate in our programs. Our fields have always been great.

Bart there will be a Home Run derby and base running competition the weekend before Opening Day. The parents will help with the event to get them more involved. Opening Day is March 28th. The Easter Egg Drop is the weekend after Opening Day. All plans are made for that event.

Councilman Matney asked about the numbers for Lacrosse and flag football. Bart said Lacrosse was still holding sign-ups. Chairman Black asked if we work with the high school on Lacrosse. Bart said Andre is handling that.

5. Unfinished Business- None

6. New Business- None

7. Public Comment- None

8. Committee Concerns

Councilman Reynolds mentioned the batting cages are drooping at Sunset Park. Bart said Public Works handles that, but he is going to find out and it will be taken care of.

Chairman Black asked about the shelter at the Cultural Center. Brandon said we are waiting on Duke to bore. We are putting pressure on them to get it done. Public Works is doing the landscaping now and installing the irrigation system. The stonework is the last aspect of the shelter.

Bart mentioned a grand opening of the park. Elementary school kids could be invited to break in the equipment.

Chairman Black asked about the fence behind Joel Ann's. Brandon said Matt is getting quotes to replace it.

Councilman Reynolds said he had a question on whether dogs are allowed on the cultural center grounds. Brandon said the cultural center has not been designated as a park. After the shelter and playground are complete, Council will be asked if they want to designate the Center as a park. Bart said Willie called and said someone brought a dog into the Sports Center. Bart told Willie to tell them the dogs could not come inside.

This issue will be brought to committee. Councilman Matney said we need to discuss this item further. City Center Drive is a street. You can't keep dogs off of a street. We need to put stations out so that people can pick up their dog's waste.

9. Adjourn- Chairman Black adjourned the meeting.

Respectfully Submitted,
Cindy Miller
Municipal Clerk

Recreation Committee

AGENDA ITEM

MEETING DATE: April 6, 2020

AGENDA ITEM: 4a

TO: Recreation Committee

FROM: Interim Recreation Director, Bart Cumalander

SUBJECT: Repair of Fence located at City Park between the Mauldin Open Air Market

REQUEST

This summary is being provided for information only as an update on this matter.

HISTORY/BACKGROUND

Members of Council have requested that staff explore the possibility of repairing the wooden fence located at City Park between the Mauldin Open Air Market. Staff's assessment revealed that the fence can be repaired by Public Works staff.

ANALYSIS / STAFF FINDINGS

The cost of the materials needed for staff to repair the fence totals \$3,000.

FINANCIAL IMPACT

Given that this an unbudgeted expense, staff can transfer available funds from the Recreation Department's PARD Grant expenditures line item (875) in the amount of \$3,000 to the Other Expenses (700) line item to cover the cost of materials needed for the Public Works Department to repair the wooden fence.

RECOMMENDATION

Staff will proceed accordingly. However, this information is being presented to Council to keep them apprised.

ATTACHMENTS

None











Recreation Committee

AGENDA ITEM

MEETING DATE: April 6, 2020

AGENDA ITEM: 6a

TO: Recreation Committee

FROM: Interim Recreation Director, Bart Cumalander

SUBJECT: City Park Walking Trail

REQUEST

The Recreation Committee is requested to approve the expenditure of Park and Recreation Development (PARD) grant funds to repave a portion of the City Park walking trail around the new City Park playground.

HISTORY/BACKGROUND

In 2007, the Greenville County Legislative Delegation granted the City of Mauldin \$21,342.19 in PARD grant funds pursuant to the City's grant application for renovating the City Park walking trail. The grant required a 20% match from the City.

ANALYSIS / STAFF FINDINGS

The City via Cunningham Recreation is currently installing a new playground and surface at City Park. The walking trail that follows along the location of the new playground is in disrepair. Staff obtained prices quotes from paving contractor to repave this portion of the walking trail at City Park, and recommends using Panagakos Asphalt Paving, Inc. with a total cost of \$20,000.

FINANCIAL IMPACT

The total cost of the project is \$20,000 of which \$16,000 will be covered by the PARD grant funds. The remaining amount of \$4,000 will be covered by the City to satisfy the 20% grant match associated with the PARD grant.

Matching funds are available in the Council approved FY2020 budget for the Recreation Department.

RECOMMENDATION


It is recommended that Council approve the expenditure of Park and Recreation Development (PARD) grant funds to repave a portion of the City Park walking trail around the new City Park playground in the amount of \$20,000.

ATTACHMENTS

Grant documentation

Quotes from paving contractors

Aerial view of the walking trail to be repaved

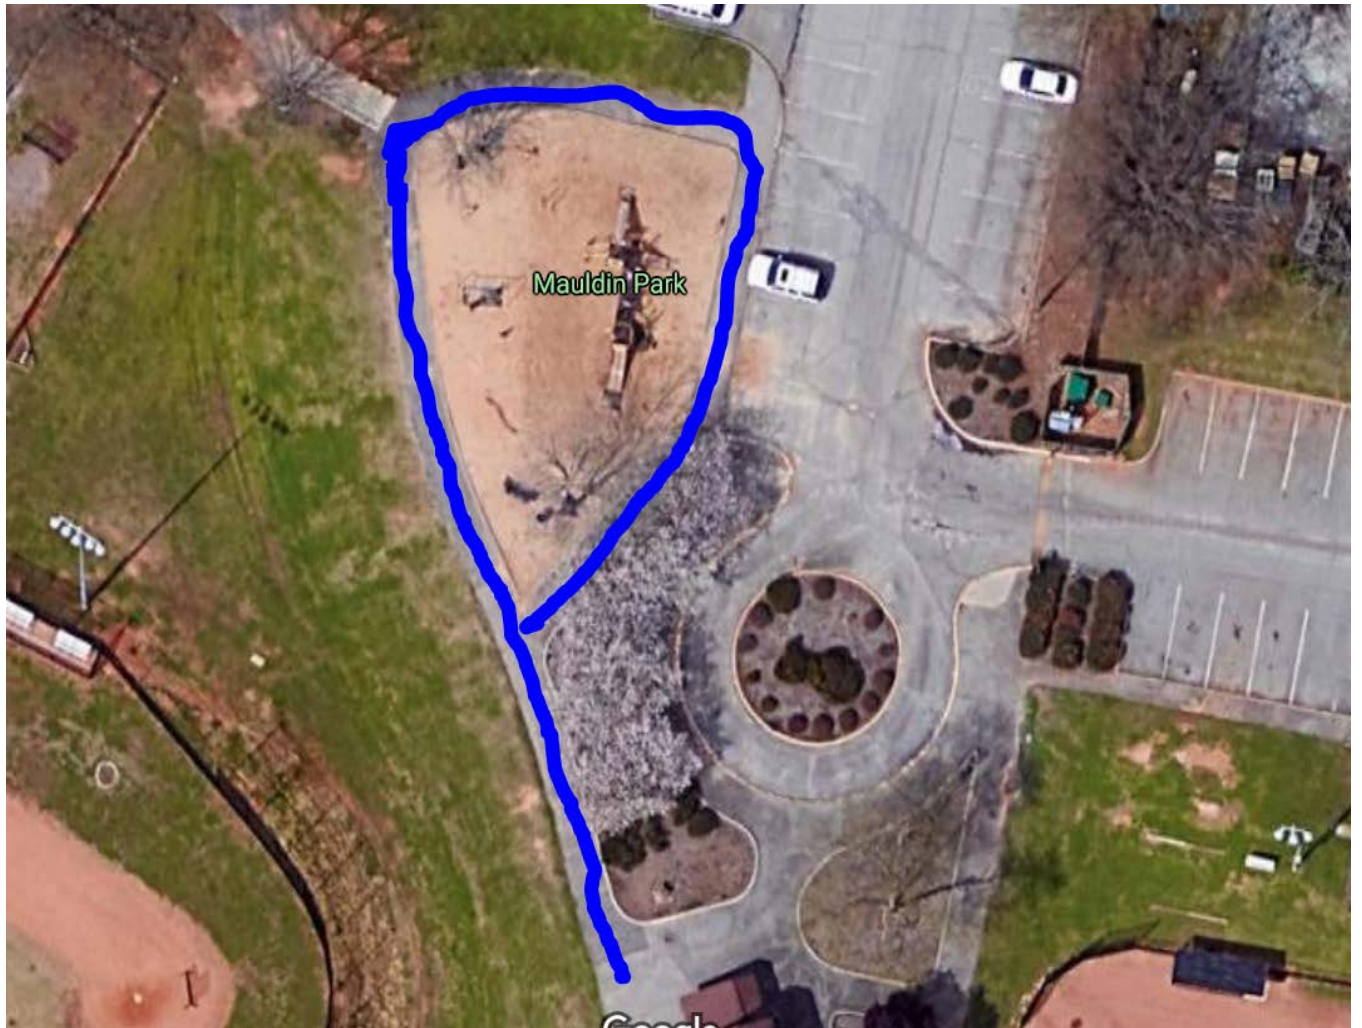

MEMORANDUM



1/23/2020

TO: City of Mauldin

FROM: Alesha Cushman , Grant Administrator *AC*

DATE: 1/23/2020

SUBJECT: Active PARD Projects with Funding

A review of our Park and Recreation Development Fund files shows that you still have one or more uncompleted projects which have been allocated funds. We want to take this opportunity to remind you that you now have only a few months in which to complete the designated tasks and submit the appropriate billings, along with copies of canceled checks (front and back), prior to the May 31, 2020.

The following is a list of your project(s) with the amount of funds remaining in that account which need to be expended by the above-mentioned date:

<i>PROJECT NUMBER</i>	<i>PROJECT NAME</i>	<i>FUNDS REMAINING</i>
2018055	Mauldin City Park Walking Trail	\$21,342.19

We believe that it is extremely important to remind you that there are no provisions in either the law or Program Regulations for an extension of time. You must complete the project on time. If you have any questions, please call me at 803-734-0185

**STATE OF SOUTH CAROLINA
DEPARTMENT OF PARKS, RECREATION AND TOURISM
PARK AND RECREATION DEVELOPMENT FUND
PROJECT AGREEMENT**

PROJECT NUMBER: 2018055

PROJECT NAME: Mauldin City Park Walking Trail

PROJECT SPONSOR: City of Mauldin

PERIOD COVERED BY THIS AGREEMENT: November 20, 2017 to November 20, 2037

PROJECT SCOPE (Describe in detail in the project file, but is summarized as follows):

Renovate existing walking trail, removal of asphalts and roots, resurface and seal new walking trail.

BILLING PERIOD

The project sponsor must submit billing for at least the amount indicated within the designated period(s):


\$26,677.74 By May 31, 2020

PROJECT COST

State Share	\$21,342.19
Local Share	\$5,335.55
Total Cost	\$26,677.74

GREENVILLE COUNTY LEGISLATIVE DELEGATION

REPRESENTATIVE DWIGHT A. LOFTIS
CHAIRMAN

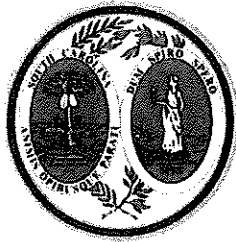

SENATOR KARL B. ALLEN
VICE CHAIRMAN

REPRESENTATIVE GARRY R. SMITH
SECRETARY

SENATE

DISTRICT NO. 5
TOM CORBIN

DISTRICT NO. 6
WILLIAM TIMMONS

DISTRICT NO. 7
KARL B. ALLEN

DISTRICT NO. 8
ROSS TURNER

DISTRICT NO. 9
DANNY VERDIN

DISTRICT NO. 12
SCOTT TALLEY

DISTRICT NO. 13
SHANE MARTIN

HOUSE OF REPRESENTATIVES

DISTRICT NO. 10
JOSHUA PUTNAM

DISTRICT NO. 16
MARK N. WILLIS

DISTRICT NO. 17
MIKE BURNS

DISTRICT NO. 18
TOMMY STRINGER

DISTRICT NO. 19
DWIGHT LOFTIS

DISTRICT NO. 20
DAN HAMILTON

DISTRICT NO. 21
PHYLLIS
HENDERSON

DISTRICT NO. 22
JASON ELLIOTT

DISTRICT NO. 23
CHANDRA DILLARD

DISTRICT NO. 24
BRUCE W.
BANNISTER

DISTRICT NO. 25
LEOLA ROBRINSON-
SIMPSON

DISTRICT NO. 27
GARRY R. SMITH

DISTRICT NO. 28
ERIC BEDINGFIELD

DISTRICT NO. 35
BILL CHUMLEY

DISTRICT NO. 36
RITA ALLISON

November 7, 2017

South Carolina Department of Parks, Recreation and Tourism
Attn: PARD Funds/Duane Parrish, Director
1205 Pendleton Street
Columbia, South Carolina 29201

Dear Mr. Parrish:

The Greenville County Legislative Delegation supports the request for PARD Funds in the amount of \$132,224.84 to be distributed as follows:

Greenville County (GCRD): Monaghan Park Renovations, \$71,140.64;
City of Fountain Inn: Activities Center-Recreation Building Lighting,
\$18,400.00;
City of Simpsonville: Activity Center Improvements, \$21,342.00;
City of Mauldin: City Park Walking Trail, \$21,342.19.

Please find enclosed the Greenville County Legislative Delegation endorsement form and PARD Grant applications.

If you have questions, please contact me.


Sincerely,

Dwight Loftis, Chairman,
Greenville County Legislative Delegation
South Carolina House of Representatives
District 19

DL:rs


Enclosures

Honorable Tommy Stringer
House District 18, 4.23

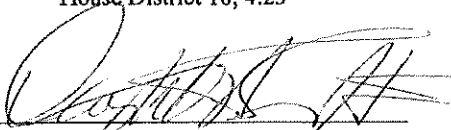


Honorable Dwight A. Loftis
House District 19, 4.20


Honorable Dan P. Hamilton
House District 20, 4.22

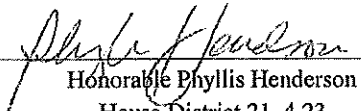

Honorable Phyllis Henderson
House District 21, 4.23

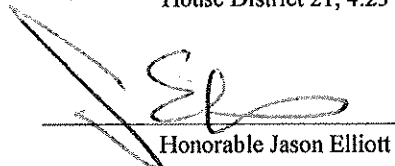


Honorable Jason Elliott
House District 22, 4.24

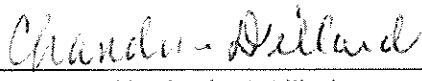

Honorable Chandra E. Dillard
House District 23, 4.03



Honorable Bruce W. Bannister
House District 24, 4.20




Honorable Leola Robinson-Simpson
House District 25, 4.07



Honorable Garry R. Smith
House District 27, 4.23

Honorable Eric Bedingfield
House District 28, 4.13

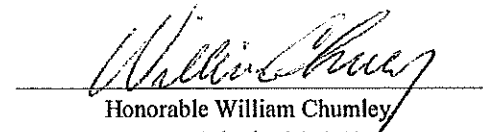

Honorable William Chumley
House District 35, 1.41

Honorable Rita Allison
House District 36, 0.35

III. Narrative Description

Describe in sufficient detail the work to be accomplished under this project and how the work will be accomplished.

City of Mauldin is currently approaching renovations for the fencing around the baseball fields at Mauldin City Park. Funds are needed to renovate the existing walking trail.

IV. Proposed Site Location

A. Park Name

Mauldin City Park

B. Physical address of proposed site

203 Corn Road, Greenville, SC 29607

C. Latitude and Longitude (degrees/minutes/seconds/dir) of proposed site:

34.790974, -82.288422

D. Pictures (color) 8 ½ x 11 of the proposed site before development or renovation.

E. Project Location Map

See attached – I-385 south to exit 33 Bridges Road, turn right on Bridges Road, follow Bridges Road until it cross over East Butler, and then turns to Corn Road. Mauldin City Park is located on the left.

V. Time Table

Give a proposed time table for the accomplishment of this proposed work:

Work will be completed by February 3, 2037

IV. Proposed Budget Breakdown for the Project:

Removal of existing asphalt and roots:	\$9,760.00
Asphalt and seal of entire walking trail:	<u>\$79,156.00</u>
Project Total:	\$88,916.00

Public Works Committee

AGENDA ITEM

MEETING DATE: April 6, 2020

AGENDA ITEM: 6b

TO: Public Works Committee

FROM: City Administrator, Brandon Madden

SUBJECT: Springfield Park Playground Agreement with Cunningham Recreation

REQUEST

The Public Works Committee is requested to approve an agreement with Cunningham Recreation for the purchase and installation of a playground and surface at Springfield Park.

HISTORY/BACKGROUND

In the Council approved FY2020 budget, \$300,000 in the City's Capital Improvement Plan was appropriated for the purchase and installation of a new playground and surface at Springfield Park. Attached is a rendering of the current playgrounds and surfaces at Springfield Park.

ANALYSIS / STAFF FINDINGS

On January 27, 2020 staff issued a solicitation for Request for Proposals (RFP) for the purchase and installation of a playgrounds and surfaces at Springfield Park. The solicitation closed on February 26, 2020. The City received RFPs from Cunningham Recreation, Bliss Products, Churchich, and Darrs. An internal review Committee evaluated the bids and selected Cunningham Recreation as the lowest and most responsive bidder at a cost of \$268,896 for both playgrounds.

Given that this purchase is for a budgeted item and the bid awarded is for less than or equal to the budget, no additional formal Council approval is needed. However, Council approval is requested for the agreement with Cunningham Recreation.

Also, the Committee is requested to consider an additional item as a component of this project:

- **Installation of a fence around both playgrounds**

Per the request of the Councilor Black as Chair of the Recreation Committee, adding fencing around both playgrounds will provide uniformity with the City's other playgrounds, as the playgrounds at City Park, Sunset Park and the playgrounds along City Center Dr. all have or will have fencing. Based on quotes obtained by staff, the total cost for the fencing will not exceed \$6,500.

FINANCIAL IMPACT

The cost of Cunningham Recreation bid is \$268,896.

The cost of the fencing is \$6,500.

A breakdown of the total cost for all of the aforementioned items is detailed in the table below:

Total Cost Breakdown	
Item	Cost
Cunningham Recreation Bid	\$268,896
Fencing	\$6,500
Total	\$275,369
Total Amount of Funding Approved by Council for this Project	\$300,000
Remaining Balance	\$24,631

RECOMMENDATION

The City recommends approval of the following:

1. Agreement with Cunningham Recreation for the purchase and installation of playgrounds and surfaces for Springfield Park.
2. The purchase and installation of fencing for the playgrounds at a not to exceed cost of \$6,500.

The total cost of all of the aforementioned items is \$278,296 which is \$24,631 less than the Council approved budget of \$300,000 for this project.

ATTACHMENTS

Current Playground and Surface at Springfield Park
Agreement
Playground and Surface Renderings



Recreation Committee Meeting



Recreation Committee Meeting



Recreation Committee Meeting

...





GameTime c/o Cunningham Recreation
PO Box 240981
Charlotte, NC 28224
800.438.2780
704.525.7356 FAX

02/21/2020
Quote #150229-01-03

City of Mauldin - Springfield Park RFP - Option 2 (Turf Surfacing)

Mauldin Parks and Recreation
Attn: Joe Lanahan
204 Hyde Circle
Mauldin, SC 29662
Phone: 864-335-4850
Jlanahan@mauldinrecreation.com

Ship to Zip 29662

Quantity	Part #	Description	Unit Price	Amount
Upper Playground Space (Ages 2-5)				
1	RDU	GameTime - Powerscape/Xscape Modular Structure for Ages 2-5 (per drawing)	\$29,402.00	\$29,402.00
		(1) 26094 -- Triangular Shroud		
		(1) 3240 -- Sensory Ring		
		(1) 3267 -- Sensory Ring Color Wheel		
		(1) 90854 -- Equilateral Shade Canopy		
		(1) 3903 -- Hypentic Wheel 12" 2S		
		(1) 91364 -- Sensory Wave Panel w/ chimes		
		(1) 91137 -- Entryway - 3D		
		(1) 36002 -- Abc Climbing Wall		
		(1) 36030 -- Single Link Cross Beam Powerscape Plus		
		(2) 80001 -- 49"Tri Punched Steel Deck		
		(1) 80656 -- Access Attachment 3'& 4'		
		(1) 91031 -- 3'-0" Transfer Platform (3D)		
		(1) 80082 -- Slide Transfer		
		(1) 90507 -- 2'-6"/3' Rumble & Roll Zip Slide		
		(1) 91035 -- 2'-0" Transfer System (3D)		
		(1) 36082 -- Free Standing X-Pod Step		
		(1) 90266 -- 8' Upright, Alum		
		(2) G90262 -- 4' Upright, Galv		
		(2) 90267 -- 9' Upright, Alum		
		(1) G90269 -- 11' Upright, Galv		
		(2) G90268 -- 10' Upright, Galv		
1	FWR-T-IG	Freenotes - Turquoise Flower (with Inground Mount Kit)	\$1,104.00	\$1,104.00
1	FWR-I-IG	Freenotes - Indigo Flower (with Inground Mount Kit)	\$1,204.00	\$1,204.00
1	FWR-O-IG	Freenotes - Orange Flower (with Inground Mount Kit)	\$1,104.00	\$1,104.00
1	FWR-Y-IG	Freenotes - Yellow Flower (with Inground Mount Kit)	\$1,204.00	\$1,204.00



GameTime c/o Cunningham Recreation
PO Box 240981
Charlotte, NC 28224
800.438.2780
704.525.7356 FAX

02/21/2020
Quote #150229-01-03

City of Mauldin - Springfield Park RFP - Option 2 (Turf Surfacing)

Quantity	Part #	Description	Unit Price	Amount
1	161292	GameTime - Wear Mat 44"x48"	\$239.00	\$239.00
		Lower Playground Swing Area (Ages 2-5 and 5-12)		
1	10847	GameTime - Ada Two-Place Swing F/S, 5" Od	\$2,000.00	\$2,000.00
1	10848	GameTime - Ada Two-Place Swing Add-A-Bay, 5" Od	\$1,202.00	\$1,202.00
2	8918	GameTime - Belt Seat Pkg 5"Od(8918)	\$257.00	\$514.00
2	8914	GameTime - Encl Tot Seat 5"Od(8914)	\$320.00	\$640.00
2	161292	GameTime - Wear Mat 44"x48"	\$239.00	\$478.00
		Lower Playground Area (Ages 5-12)		
1	RDU	GameTime - Powerscape/Ionix Modular Structure for Ages 5-12 (per drawing)	\$87,536.00	\$87,536.00
		(1) 90853 -- Quadratic Shade Canopy		
		(1) 91210 -- Climber Entryway - 3D		
		(1) 90854 -- Equilateral Shade Canopy		
		(1) 80924 -- Double Seat		
		(1) 4842 -- Echo Chamber Ass'Y		
		(1) 80931 -- Single Gizmo Panel		
		(1) 90834 -- 3-in-a-Row Game Gadget (crw thru)Ab Dk		
		(1) 91208 -- Climber Entryway - Guardrail		
		(1) 91209 -- Climber Entryway - Barrier		
		(1) 91488 -- Vertical Wiggle Climber 6'-6'6"		
		(1) 80082 -- Slide Transfer		
		(1) 90510 -- 6' Dueling Wave Zip Slide, Std Dk		
		(1) 6233 -- Pod (2'-0")		
		(1) 90025 -- 1'-0" Transfer System W/ Guardrail		
		(2) 80001 -- 49"Tri Punched Steel Deck		
		(1) 91523 -- Ripple Pass		
		(1) 32106 -- Helix Tower w/Spiral 8'		
		(14) 32009 -- Hex Topper		
		(2) 32000 -- Vessel (1-Way)		
		(4) 32023 -- Hex Pod Step (2')		
		(4) 32022 -- Hex Pod Step (1')		
		(1) 32021 -- Jungle Vine Link		
		(1) 32034 -- Tron Climber (Socket @ 90)		
		(1) 90655 -- Pod Climber		
		(1) 91137 -- Entryway - 3D		



GameTime c/o Cunningham Recreation
PO Box 240981
Charlotte, NC 28224
800.438.2780
704.525.7356 FAX

02/21/2020
Quote #150229-01-03

City of Mauldin - Springfield Park RFP - Option 2 (Turf Surfacing)

Quantity	Part #	Description	Unit Price	Amount
		(1) 91031 -- 3'-0" Transfer Platform (3D)		
		(1) 90503 -- 2'-6"/3' Single Wave Zip Slide		
		(1) 80000 -- 49" Sq Punched Steel Deck		
		(1) 90268 -- 10' Upright, Alum		
		(2) G90268 -- 10' Upright, Galv		
		(2) G90262 -- 4' Upright, Galv		
		(1) G90272 -- 14' Upright, Galv		
		(2) G90271 -- 13' Upright, Galv		
		(1) G90269 -- 11' Upright, Galv		
		(3) G90270 -- 12' Upright, Galv		
1	3205	GameTime - Spinning Sensory Wave Seat	\$1,132.00	\$1,132.00
2	161292	GameTime - Wear Mat 44"x48"	\$239.00	\$478.00
		<u>Site Work</u>		
1	INSTALL	MISC - Removal and Disposal- - Removal and disposal of approximately 580 square feet of asphalt pathway leading from parking lot to small shelter in lower playground space.	\$1,928.00	\$1,928.00
1	INSTALL	MISC - Excavation of Upper Playground Space- - Installer will excavate inside concrete curbing of upper playground space, approximately 8" down from the top of the curb. Spoils to be disposed of off-site.	\$2,530.00	\$2,530.00
1	INSTALL	MISC - Installation of Concrete Pathways- - Provision and installation of concrete pathway to replace existing asphalt pathway from parking lot to small shelter in lower playground space (new pathway to be approximately 60' long by 6' wide/360 square feet. - Provision and installation of concrete pathway from existing asphalt foot path between lower and upper playground spaces to the upper playground space (approximately 40' long by 6' wide/240 square feet). Installer will make a cut in existing concrete curbing on upper playground space to allow for ADA access.	\$6,507.00	\$6,507.00
1	INSTALL	MISC - Drainage for Upper and Lower Playground Spaces- - Provision and installation of drainage systems for upper playground and both spaces of lower playground space. Installer will dig 8-12" below clean sub surface and install up to 50 ft. of collection drain, which will pipe away to run off the outside of the surrounding sidewalk.	\$6,507.00	\$6,507.00
1	INSTALL	MISC - Provision and Installation of Concrete Curbs- - Provision and installation of a total of 356 linear feet of 8" tall concrete curbing. 146 linear feet to border the lower playground area containing swings, 210 linear feet to border the lower playground area containing the 5-12 play structure.	\$10,844.00	\$10,844.00
5000	TURF	GT-Impax - Synthetic Turf Safety Surfacing (per square foot)- <u>Pricing includes:</u> - Provision and installation of 5000 s.f. of synthetic turf (50 oz. turf with envirofill) and 2" pad. - Provision and installation of a 4" crushed stone subbase. - Freight, provision of dumpster, and site security. *To be installed in upper playground area, lower playground area, and lower swing area.	\$17.28	\$86,400.00
1	178749	GameTime - Owner's Kit	\$58.00	\$58.00



GameTime c/o Cunningham Recreation
PO Box 240981
Charlotte, NC 28224
800.438.2780
704.525.7356 FAX

02/21/2020
Quote #150229-01-03

City of Mauldin - Springfield Park RFP - Option 2 (Turf Surfacing)

Quantity	Part #	Description	Unit Price	Amount
1	RFP	MISC - Request For Proposal		
1	INSP	Playground Guardian - Low Frequency Safety Inspection- - Performed by a CPSI using Park Protector software with report of findings.	\$500.00	\$500.00
1	BONDS	MISC - Performance and Payment Bonds	\$7,532.00	\$7,532.00
			Sub Total	\$251,043.00
			Freight	\$4,971.71
			Tax	\$12,881.70
			Total	\$268,896.41

Comments

*Site must be clear, level, free of obstructions, and accessible.

*Customer is responsible for removal and disposal of all existing playground equipment.

*No borders are being quoted for upper playground space, and existing concrete curbing shall remain on site.

GAMETIME - TERMS & CONDITIONS:

- **PRICING:** Pricing is subject to change. Request updated pricing when purchasing from quotes more than 30 days old.
- **TERMS OF SALE:** For equipment & material purchases, Net 30 days from date of invoice for governmental agencies and those with approved credit. All others, full payment for equipment, taxes and freight up front. Balance for services & materials due upon completion or as otherwise negotiated upon credit application review. Pre-payment may be required for equipment orders totaling less than \$5,000. Payment by VISA, MasterCard, or AMEX is accepted. Checks should be made payable to Playcore Wisconsin, Inc. d/b/a GameTime unless otherwise directed.
- **CREDIT APPLICATION:** Required for all non-governmental agencies and those entities who have not purchased from GameTime within the previous twelve calendar months.
- **FINANCE CHARGE:** A 1.5% monthly finance charge (or maximum permitted by law) will be added to all invoices over 30 days past due.
- **CASH WITH ORDER DISCOUNT:** Orders for GameTime equipment paid in full at time of order via check or electronic funds transfer (EFT) are eligible for a 3% cash-with-order (CWO) discount.
- **ORDERS:** All orders shall be in writing by purchase order, signed quotation or similar documentation. Purchase orders must be made out to Playcore Wisconsin, Inc. d/b/a GameTime.
- **FREIGHT CHARGES:** Shipments shall be F.O.B. destination. Freight charges prepaid and added separately.
- **SHIPMENT:** Standard Lead time is 4-6 weeks after receipt and acceptance of purchase order, credit application, color selections and approved drawings or submittals.
- **PACKAGING:** All goods shall be packaged in accordance with acceptable commercial practices and marked to preclude confusion during unloading and handling.
- **RECEIPT OF GOODS:** Customer shall coordinate, receive, unload, inspect and provide written acceptance of shipment. Any damage to packaging or equipment must be noted when signing delivery ticket. If damages are noted, receiver must submit a claim to Cunningham Recreation within 15 Days. Receiver is also responsible for taking inventory of the shipment and reporting any concealed damage or discrepancy in quantities received within 60 days of receipt.
- **RETURNS:** Returns are only available on shipments delivered within the last 60 days. A 25% (min.) restocking fee will be deducted from any credit due. Customer is responsible for all packaging & shipping charges. Credit is based on condition of items upon return. All returns must be in unused and merchantable condition. GameTime reserves the right to deduct costs associated with restoring returned goods to merchantable condition. Uprights & custom products cannot be returned.
- **TAXES:** Sales tax is shown as a separate line item when included. A copy of your tax exemption certificate must be submitted at time of order or taxes will be added to your invoice.



GameTime c/o Cunningham Recreation
PO Box 240981
Charlotte, NC 28224
800.438.2780
704.525.7356 FAX

02/21/2020
Quote #150229-01-03

City of Mauldin - Springfield Park RFP - Option 2 (Turf Surfacing)

INSTALLATION CONDITIONS:

- **ACCESS:** Site should be clear, level and allow for unrestricted access of trucks and machinery.
- **STORAGE:** Customer is responsible for providing a secure location to off-load and store the equipment during the installation process. Once equipment has delivered to the site, the owner is responsible should theft or vandalism occur unless other arrangements are made and noted on the quotation.
- **FOOTER EXCAVATION:** Installation pricing is based on footer excavation through earth/soil only. Customer shall be responsible for unknown conditions such as buried utilities (public & private), tree stumps, rock, or any concealed materials or conditions that may result in additional labor or materials cost.
- **UTILITIES:** Installer will contact Miss Utility to locate all public utilities prior to layout and excavation of any footer holes. Owner is responsible for locating any private utilities.
- **ADDITIONAL COSTS:** Pricing is based on a single mobilization for installation unless otherwise noted. Price includes ONLY what is stated in this quotation. If additional site work or specialized equipment is required, pricing is subject to change.

ACCEPTANCE OF QUOTATION:

Acceptance of this proposal indicates your agreement to the terms and conditions stated herein.

Accepted By (printed): _____ Title: _____

Telephone: _____ Fax: _____

P.O. Number: _____ Date: _____

Purchase Amount: **\$268,896.41**

SALES TAX EXEMPTION CERTIFICATE #: _____

(PLEASE PROVIDE A COPY OF CERTIFICATE)

Salesperson's Signature

Customer Signature



GameTime c/o Cunningham Recreation
PO Box 240981
Charlotte, NC 28224
800.438.2780
704.525.7356 FAX

02/21/2020
Quote #150229-01-03

City of Mauldin - Springfield Park RFP - Option 2 (Turf Surfacing)

BILLING INFORMATION:

Bill to: _____

Contact: _____

Address: _____

Address: _____

City, State: _____ Zip: _____

Tel: _____ Fax: _____

E-mail: _____

SHIPPING INFORMATION (IF DIFFERENT FROM ABOVE):

Ship to: _____

Contact: _____


Address: _____

Address: _____

City, State: _____ Zip: _____

Tel: _____ Fax: _____

E-mail: _____

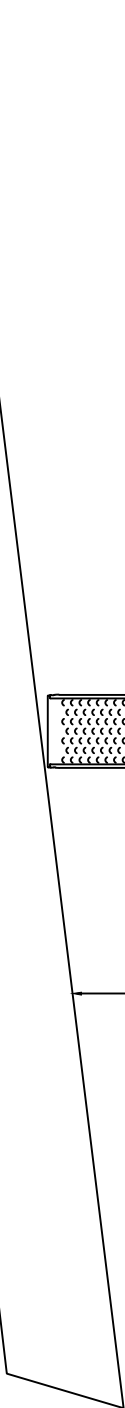

30

Springfield Park - Lower Playground (5-12) Mauldin, SC

Design • Build • PLAY!

Alternate View




*Equipment has been rendered in the "Malibu" palette.



Springfield Park - Swings (Lower Playground Space) Mauldin, SC

Design • Build • PLAY!



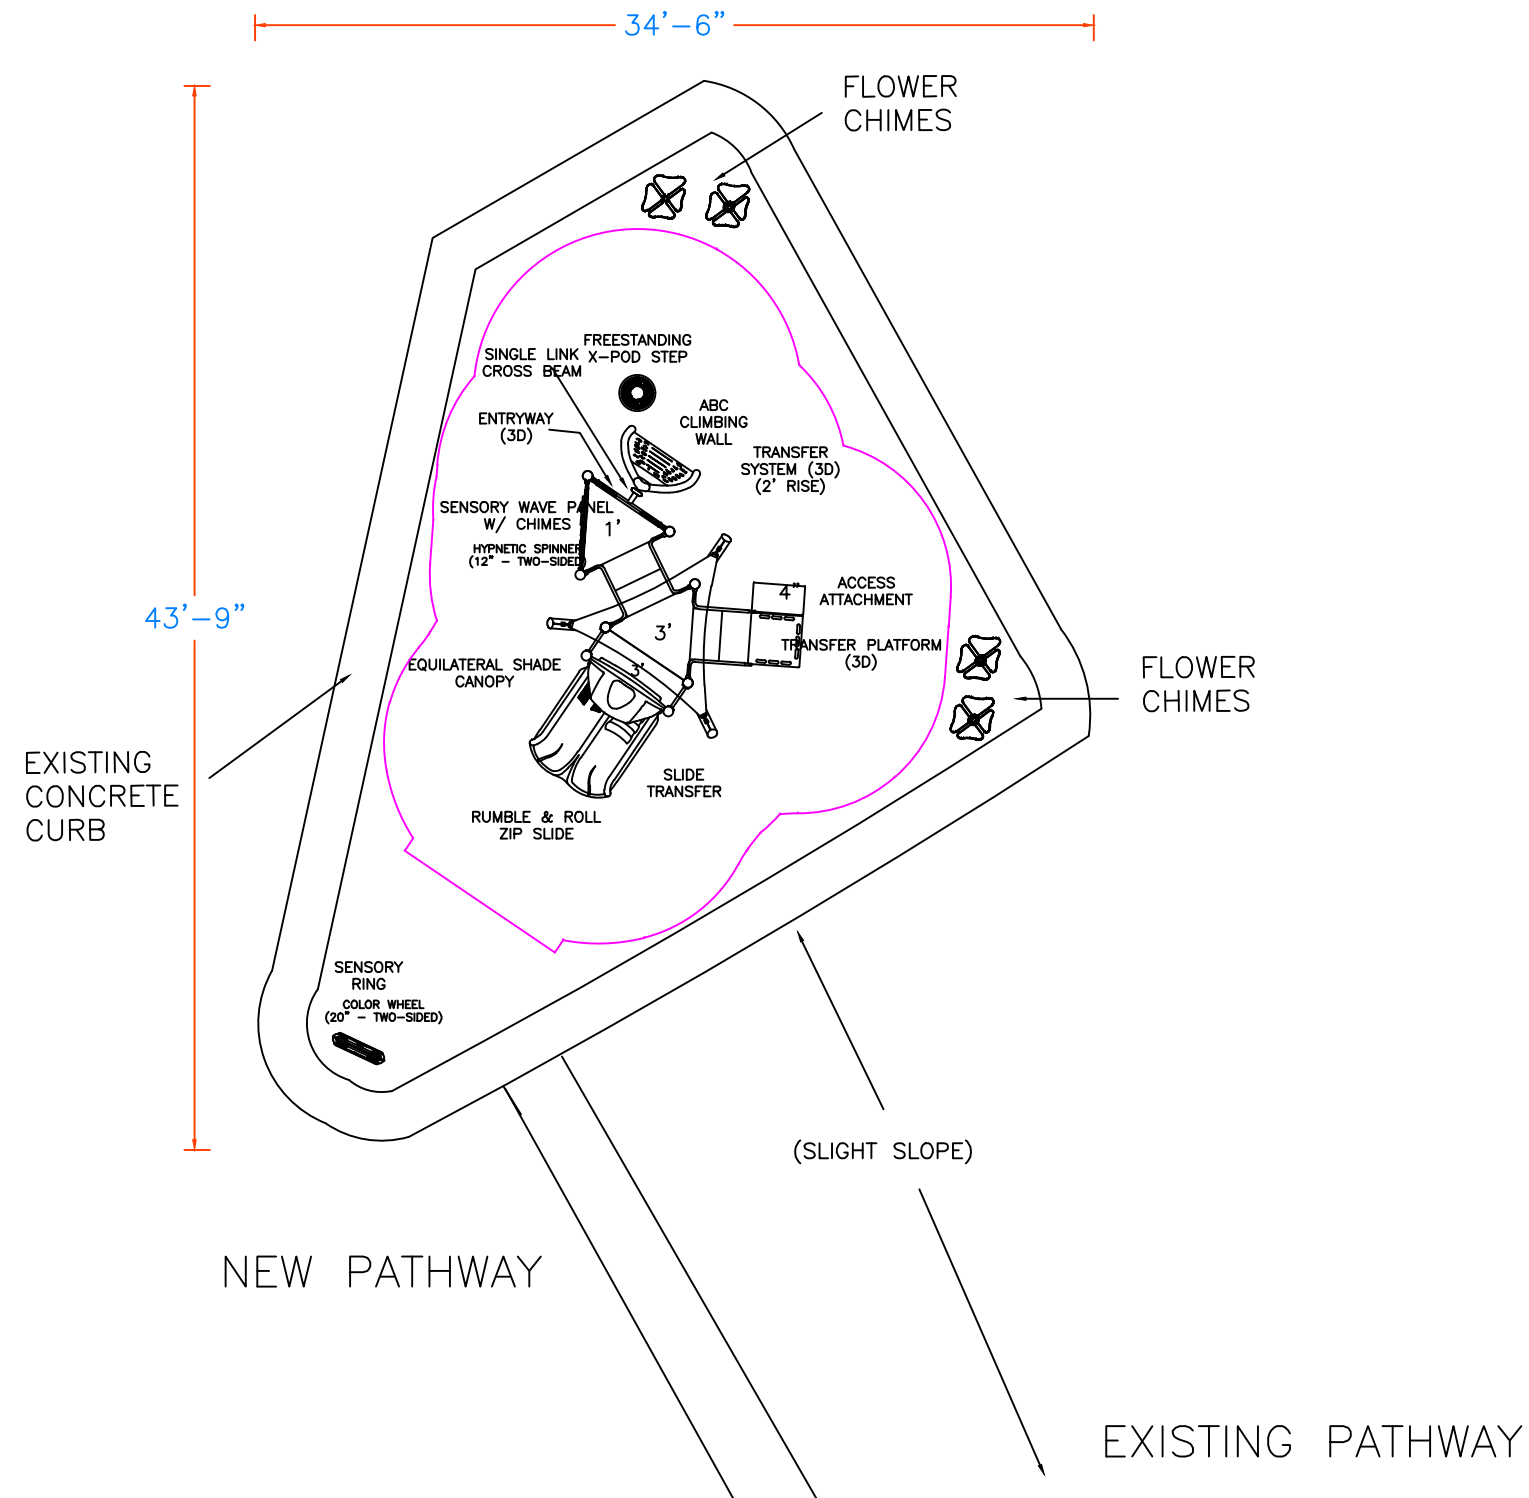

A PLAYCORE Company

150 PlayCore Drive SE
Fort Payne, AL 35967
www.gametime.com



Mauldin Parks and Recreation
Springfield Park - Upper Playground (w/ Path)
Mauldin, SC

Representative
Cunningham Recreation

This play
equipment is
recommended
for children ages
2-5

Minimum Area Required:

Scale: NTS

This drawing can be
scaled only when in
an 11" x 17" format

IMPORTANT: Soft resilient surfacing
should be placed in the use zones of all
equipment, as specified for each type of
equipment, and at depths to meet the
critical fall heights as specified by the U.S.
consumer Product Safety Commission,
ASTM standard F 1487 and Canadian
Standard CAN/CSA-Z-614

Drawn By:
LO

Date:
04/02/2020

Drawing Name:
2- 5 with Pathway

Springfield Park - Upper Playground (2-5) Mauldin, SC

Design • Build • PLAY!



*Equipment has been rendered in the "Malibu" palette.